

Sciame

WHERE BUILDING IS AN ART




**City University of New York /
New York City College of Technology
New Academic Building**

Project Details

- 360,000 SF New Academic Building
 - 8-Story Building
 - Training Labs, Classrooms and Office Spaces
 - 1,000 Seat Auditorium
 - 800 Seat Gymnasium
 - Underground Parking
- Construction Schedule: January 2013 - March 2017
- M/WBE Requirements: 12% MBE; 8% WBE
- Project Labor Agreement (Union Project)


Project Site Plan

Jay Street / Tillary Street

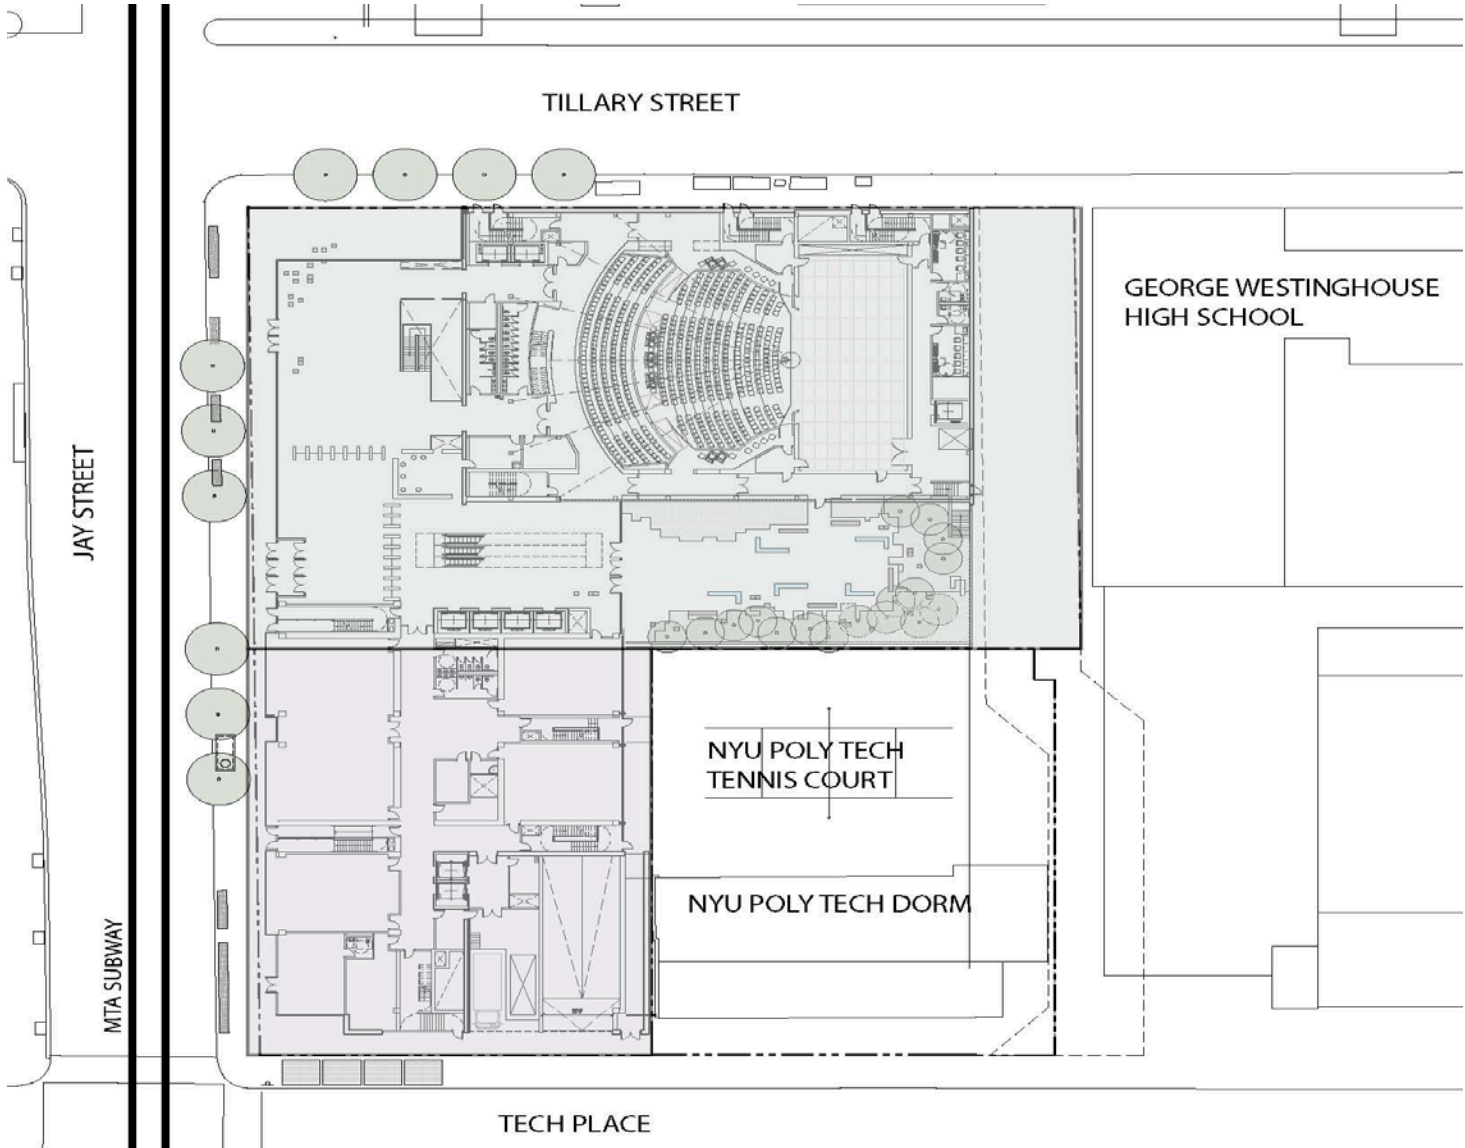

Project Location

Downtown Brooklyn, NY

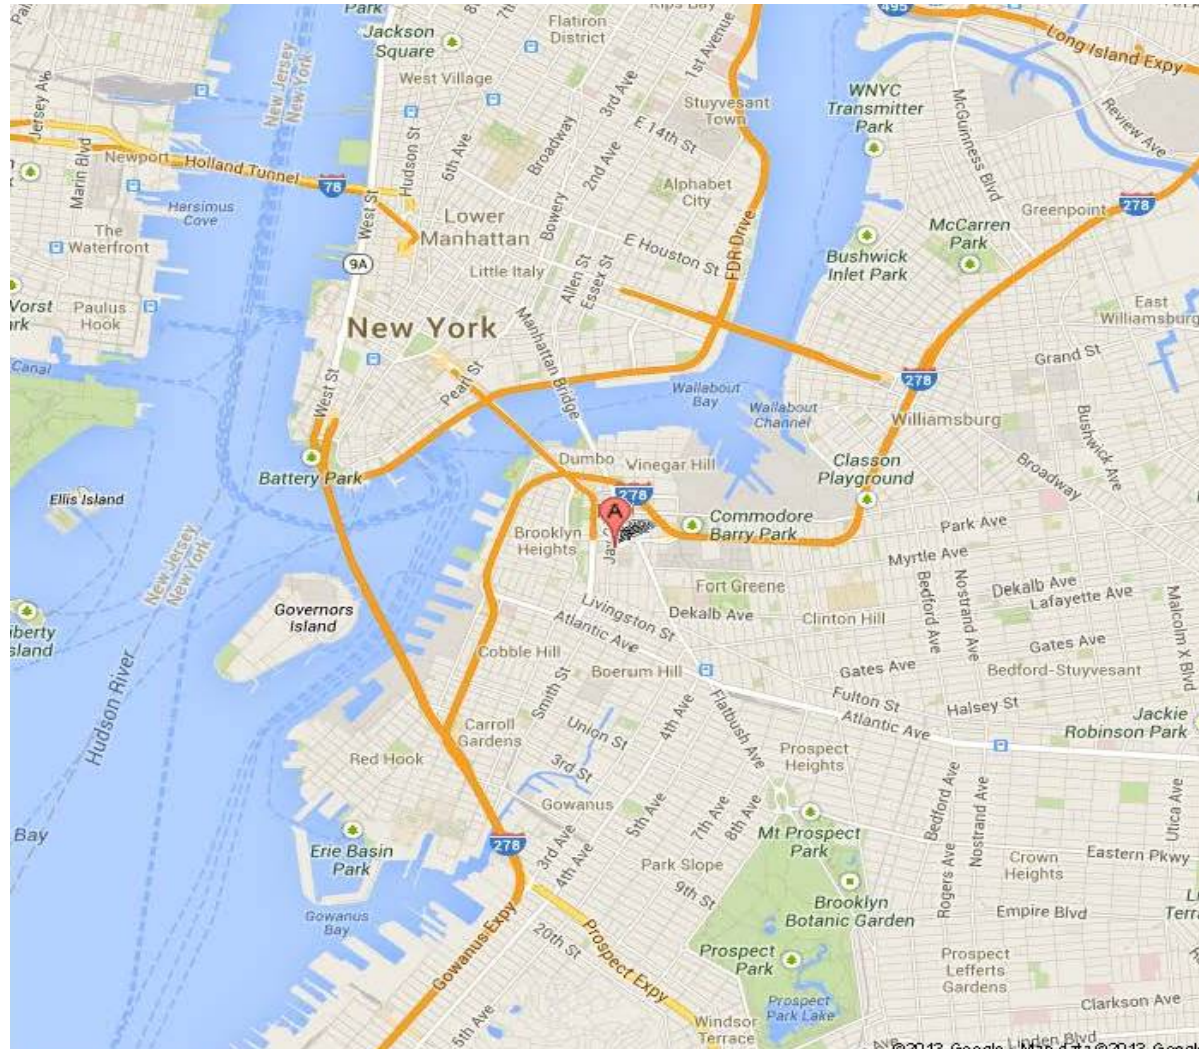



Perkins Eastman
115 FIFTH AVENUE T. 212 263 7600
NEW YORK, NY 10003 F. 212 263 7676

CITY TECH ACADEMIC BUILDING
(NORTH WEST ELEVATION)

AUGUST 26, 2008






1 Guthrie Theater, Minneapolis, MN



2 Ferguson Recital Hall, Minneapolis, MN




3 Auditorium Seating

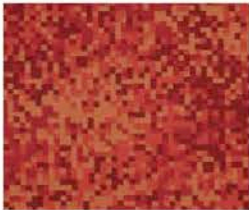

4 Seat Upholstery



5 Carpet

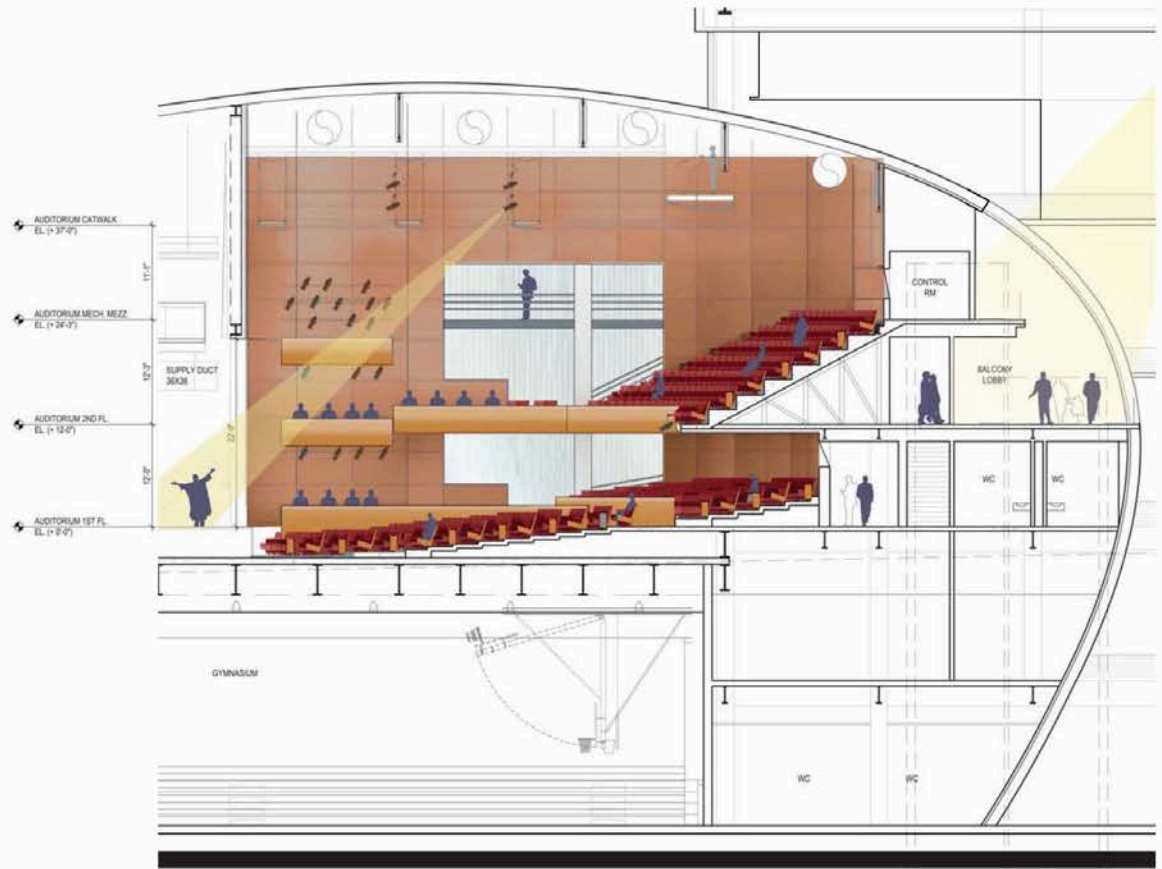

6 Auditorium Section

Auditorium

City Tech Academic Building

Scale NTS
17 November 2011

Perkins Eastman

Current Project Photos







Procurement Process

- Sciame Website to Download Bid Packages - <http://cuny.sciame.com>
- CUNY/CUCF's Solicitation Outreach List - www.cuny.edu/cunybuilds
- Competitive Public Bidding Process
- Awarded to Lowest Responsive and Responsible Bidder
- Bidding and Partnering Opportunities for Prime Contractors, Subcontractors, Vendors & Suppliers
- CUCF/CUNY Advertises all Prime Contracts on:
 - New York State Contract Reporter
 - New York City Record
 - Minority Commerce Weekly

Requests for Bids

Winter 2014 / Spring 2015

- Site Security Guard
- Ornamental Metals / Glass and Glazing
- Façade Maintenance
- Coiling Doors
- Theater Rigging / Draperies / Platforms / Lighting
- Painting / Coatings / Epoxy Flooring
- Signage
- Carpet / Resilient Flooring / Wood Flooring
- Medical, Dental and Lab Equipment / Lab Casework
- Landscaping / Site Work / Sidewalks / Curbs / Paving
- Food Service, Parking and Loading Dock Equipment